


Legend:

- 1 Existing 10' x 10' booths
- 13 Proposed, new 10' x 10' booths
- 17 Existing 8' x 8' booths
- "Undesirable" booths to stay put for now
- 10' x 10' booth to be removed
- Old booths to be removed
- +
+ Proposed New "Quads"
- +
+ Relocated "Quad"

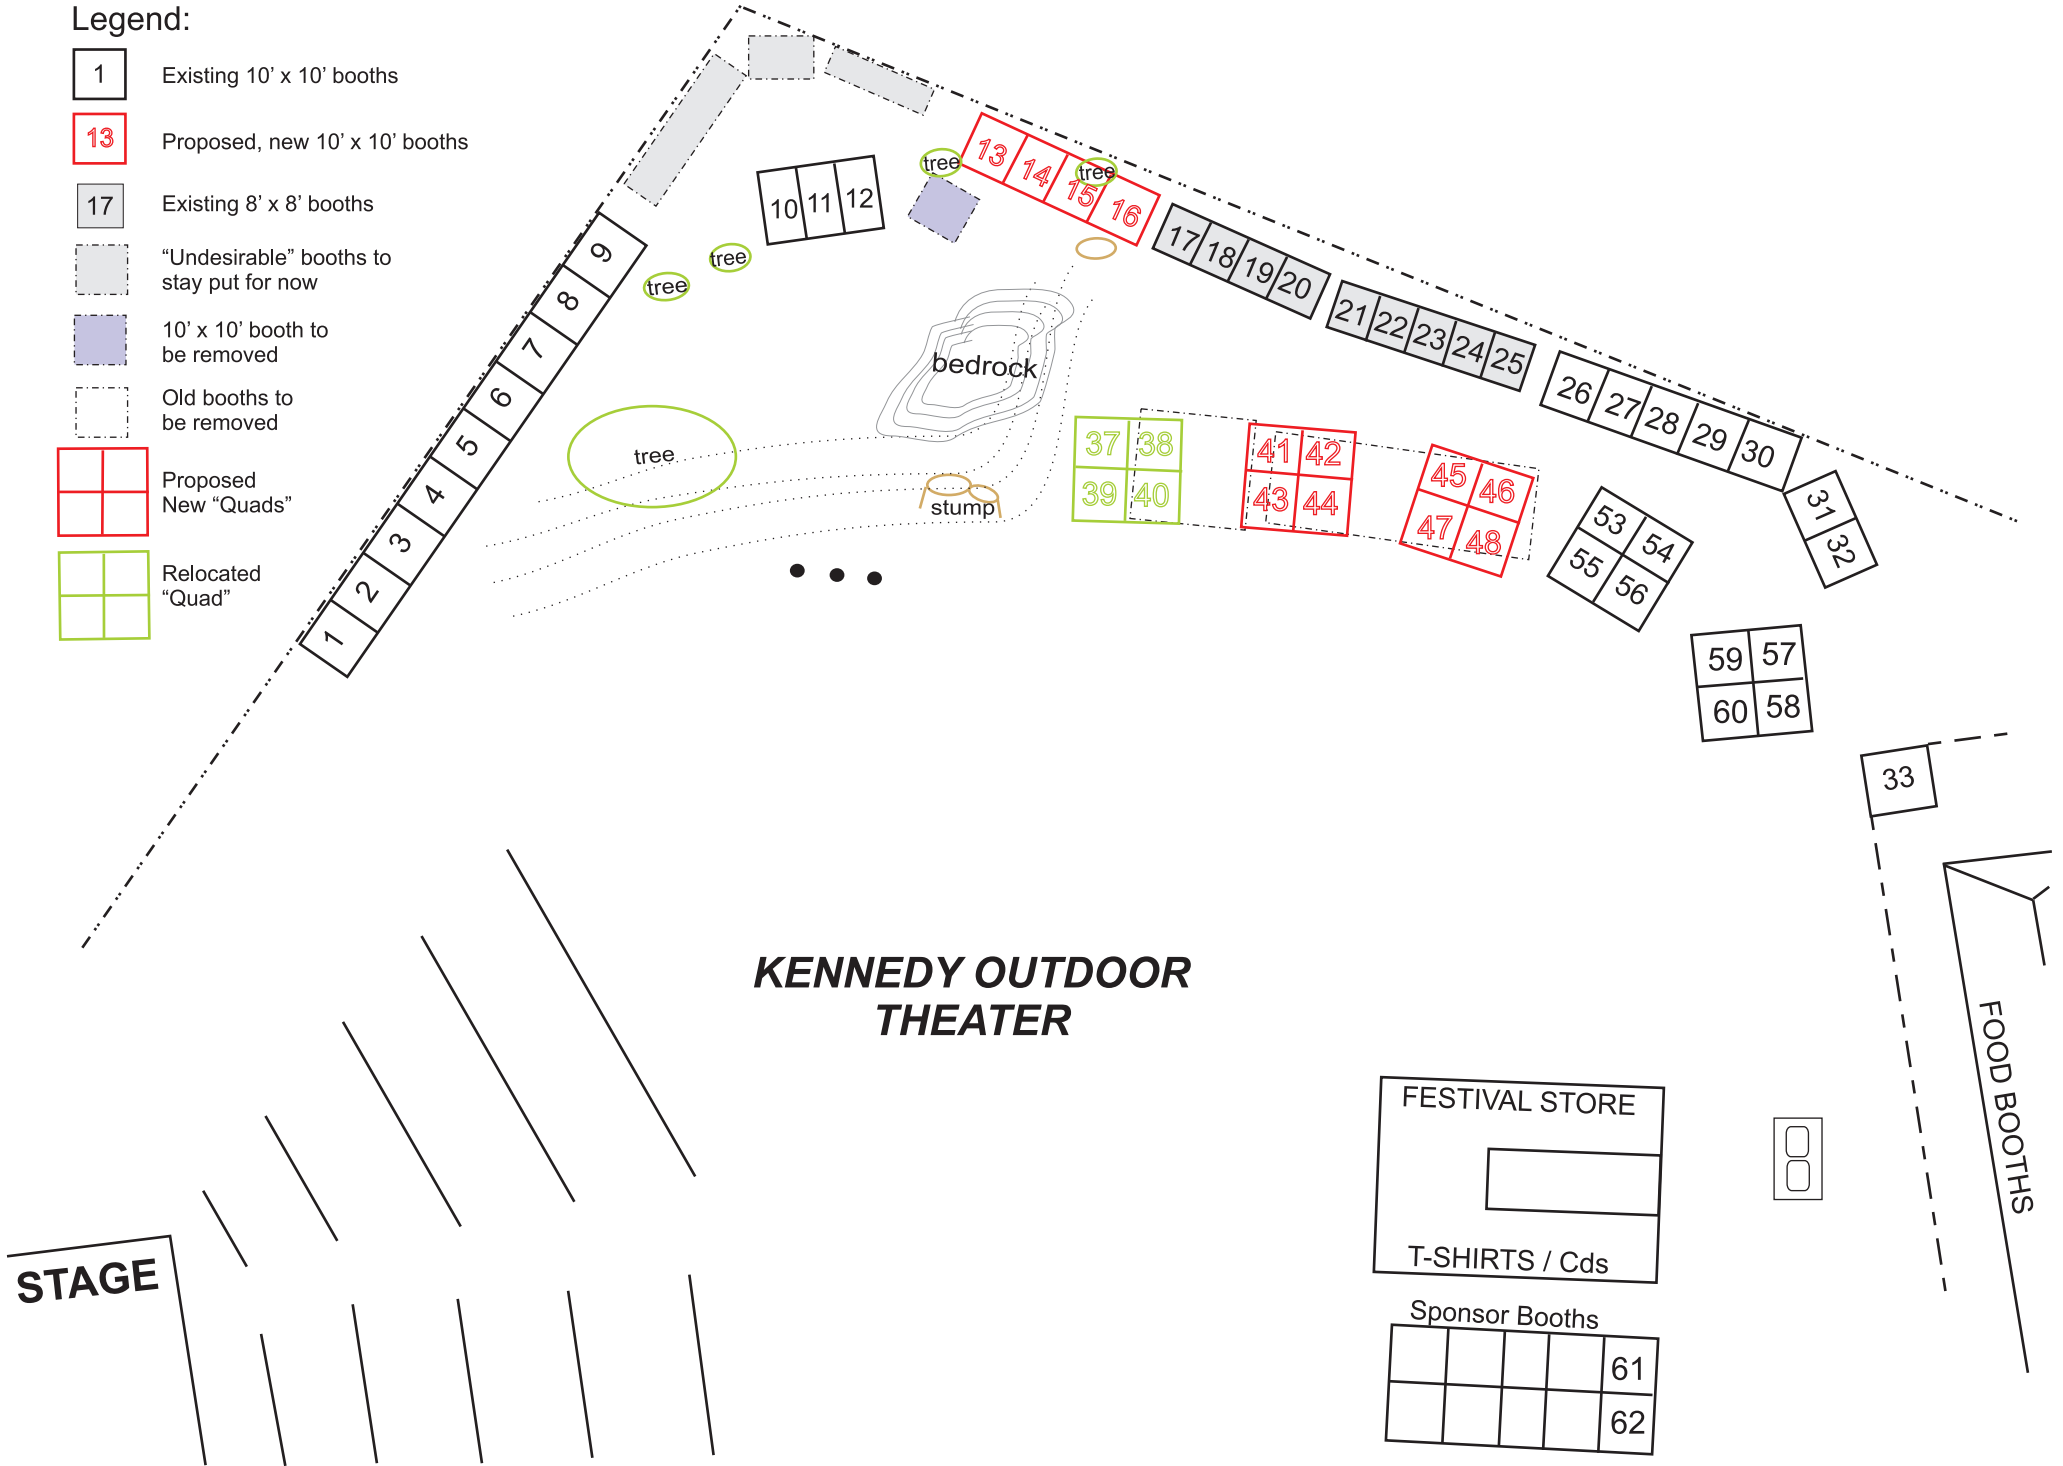

**KENNEDY OUTDOOR
THEATER**

STAGE

FESTIVAL STORE

T-SHIRTS / Cds

Sponsor Booths

				61
				62

FOOD BOOTHS

Drawing not to scale